


Vicinity Location Map

Tangipahoa Parish

DSR# 105-05-015K

Sims Creek W6-L1


SITE MAP
DSR 105-05-015K
Sims Creek W6-L1
Tangipahoa Parish
Estimated Total Reach Length 11,636 LF

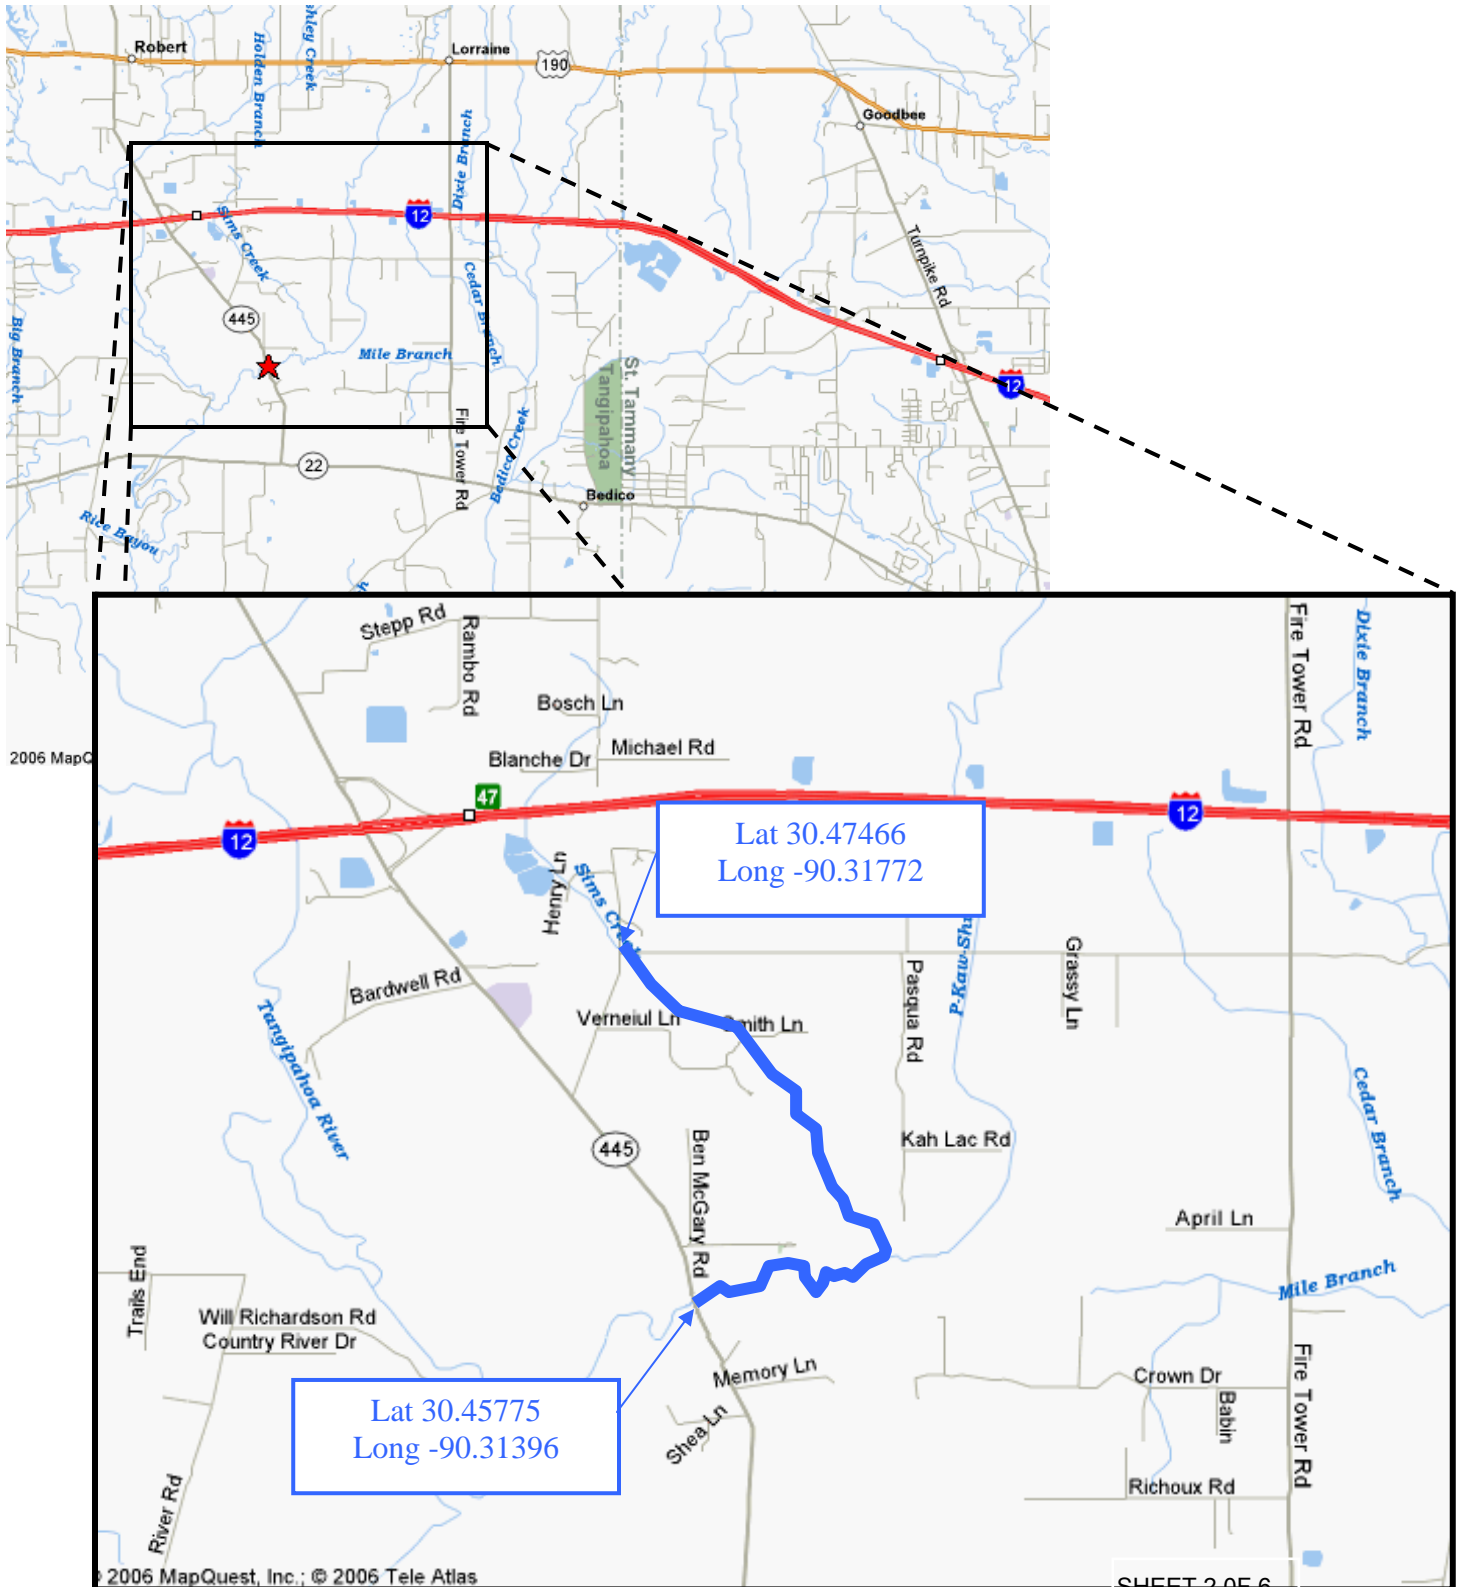

TOPO MAP
DSR 105-05-015K
Sims Creek W6-L1
Tangipahoa Parish
Estimated Total Reach Length 11,636 LF



Debris Removal

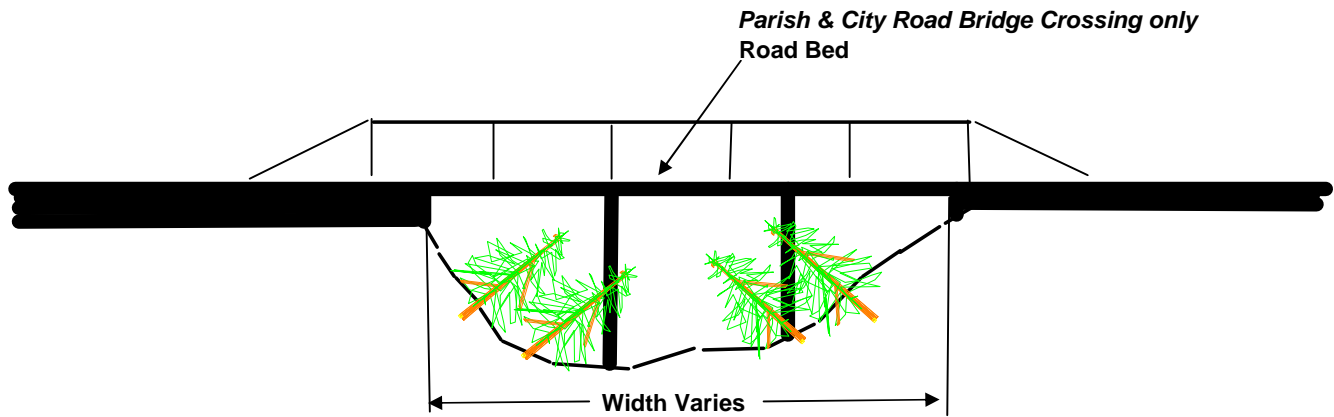


Note: Contract is to remove Debris from upstream and downstream Bridge which includes underside of bridge

Exception: All Crossing which cross State or Federal highways are not included in contract

Typical Road Bridge Crossing Not to Scale

Notice:
48 Hours Before Digging
Call 1-800-272-3020

Debris Removal

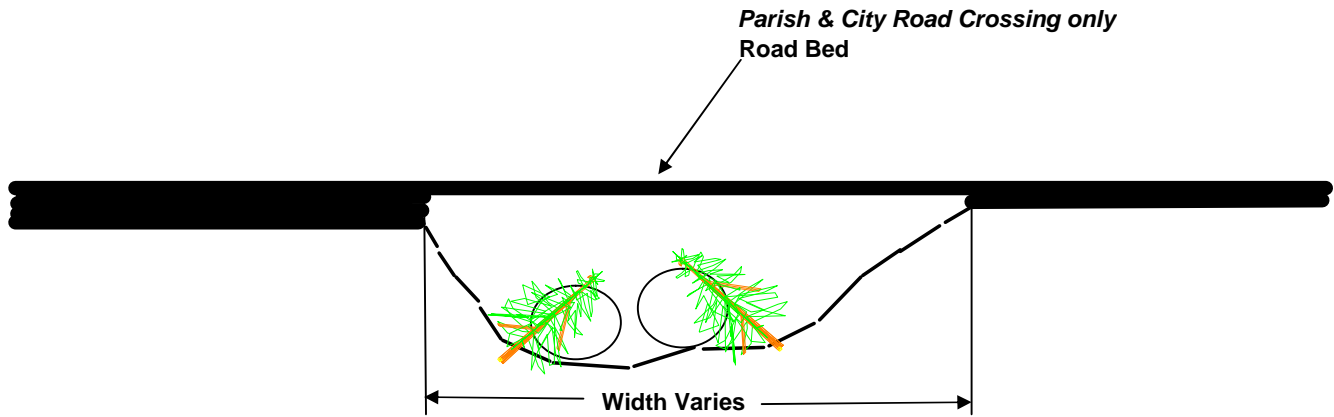


Note: Contract is to remove Debris from upstream and downstream Culverts which includes inside of culverts

Exception: All Crossing which cross State or Federal highways are not included in contract

Typical Road Culvert type Crossing Not to Scale

Notice:
48 Hours Before Digging
Call 1-800-272-3020

Debris Removal

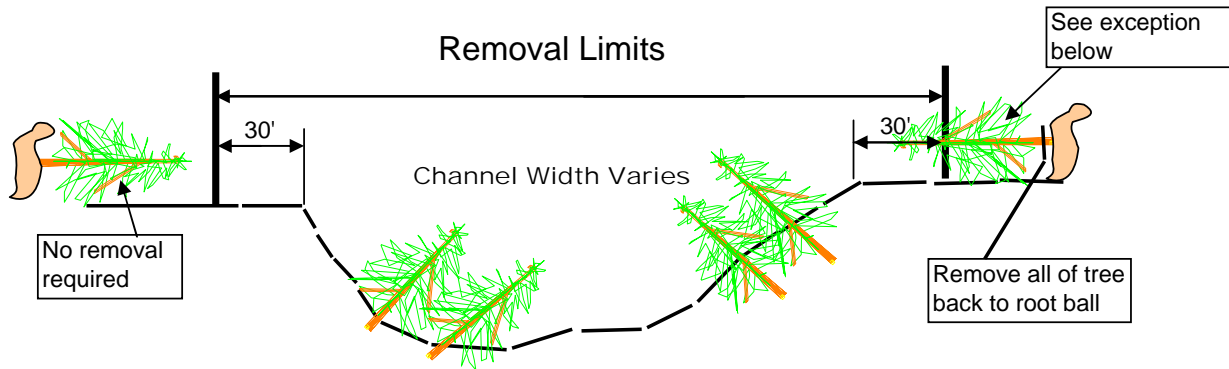

Typical Section Not to Scale

Notice:

48 Hours Before Digging

Call 1-800-272-3020

***Note:** Access and work from both sides of the channel as necessary. However, work to be performed on one side only in any reach as concurred in by the COTR.

Exception it may be possible that trees which were located outside of the the removal limits may have fallen into the removal limits, the entire tree will be removed back to the root ball even if only a portion of the tree is within the removal limits

WORK FROM LEFT SIDE STARTING AT THE LOWER END UP TO WHERE CHANNEL TURNS TO THE NORTHWEST. WORK FROM THE RIGHT SIDE FROM THIS POINT TO THE UPPER END